


Entwicklung ZPP Bühlmatte, Grosshöchstetten

Richtprojekt
02.02.2023

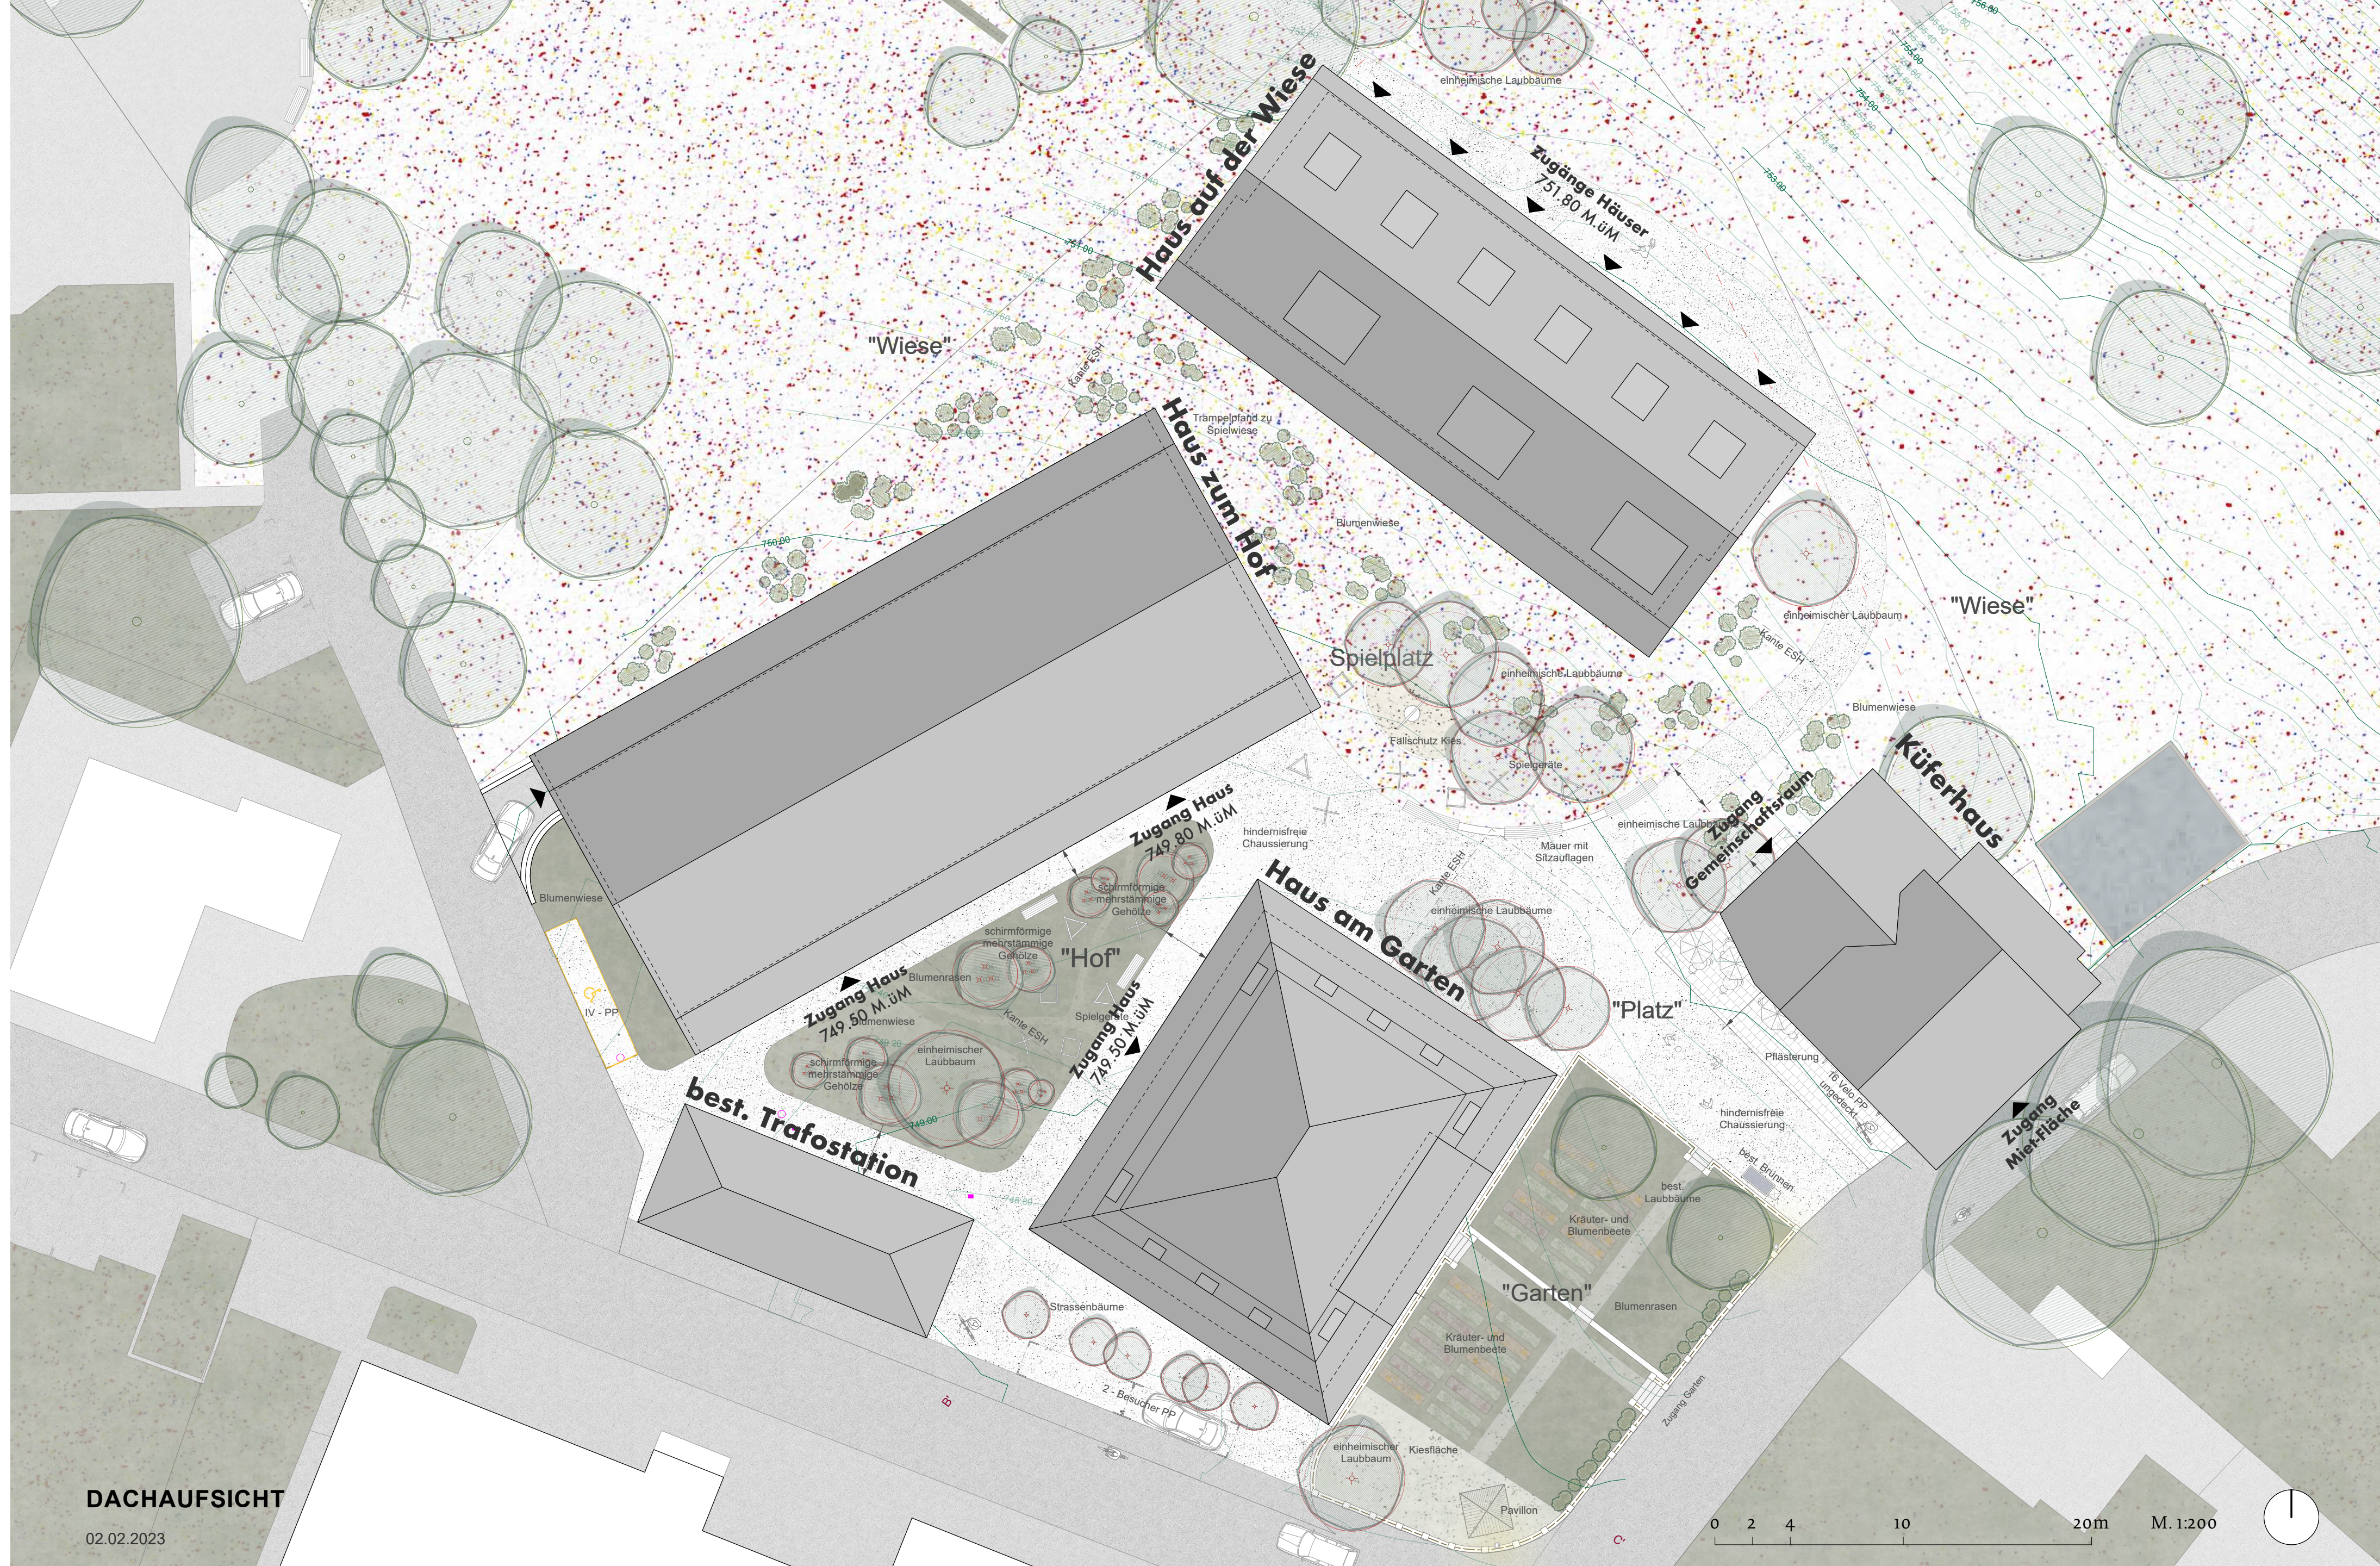



ERDGESCHOSS


02.02.2023

0 2 4 10 20m M. 1:200




ERDGESCHOSS

02.02.2023

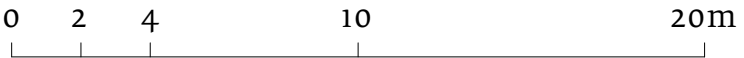

M. 1:200

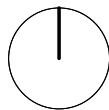





UNTERGESCHOSS

02.02.2023

0 2 4 10 20m


M. 1:200

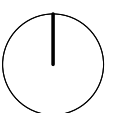

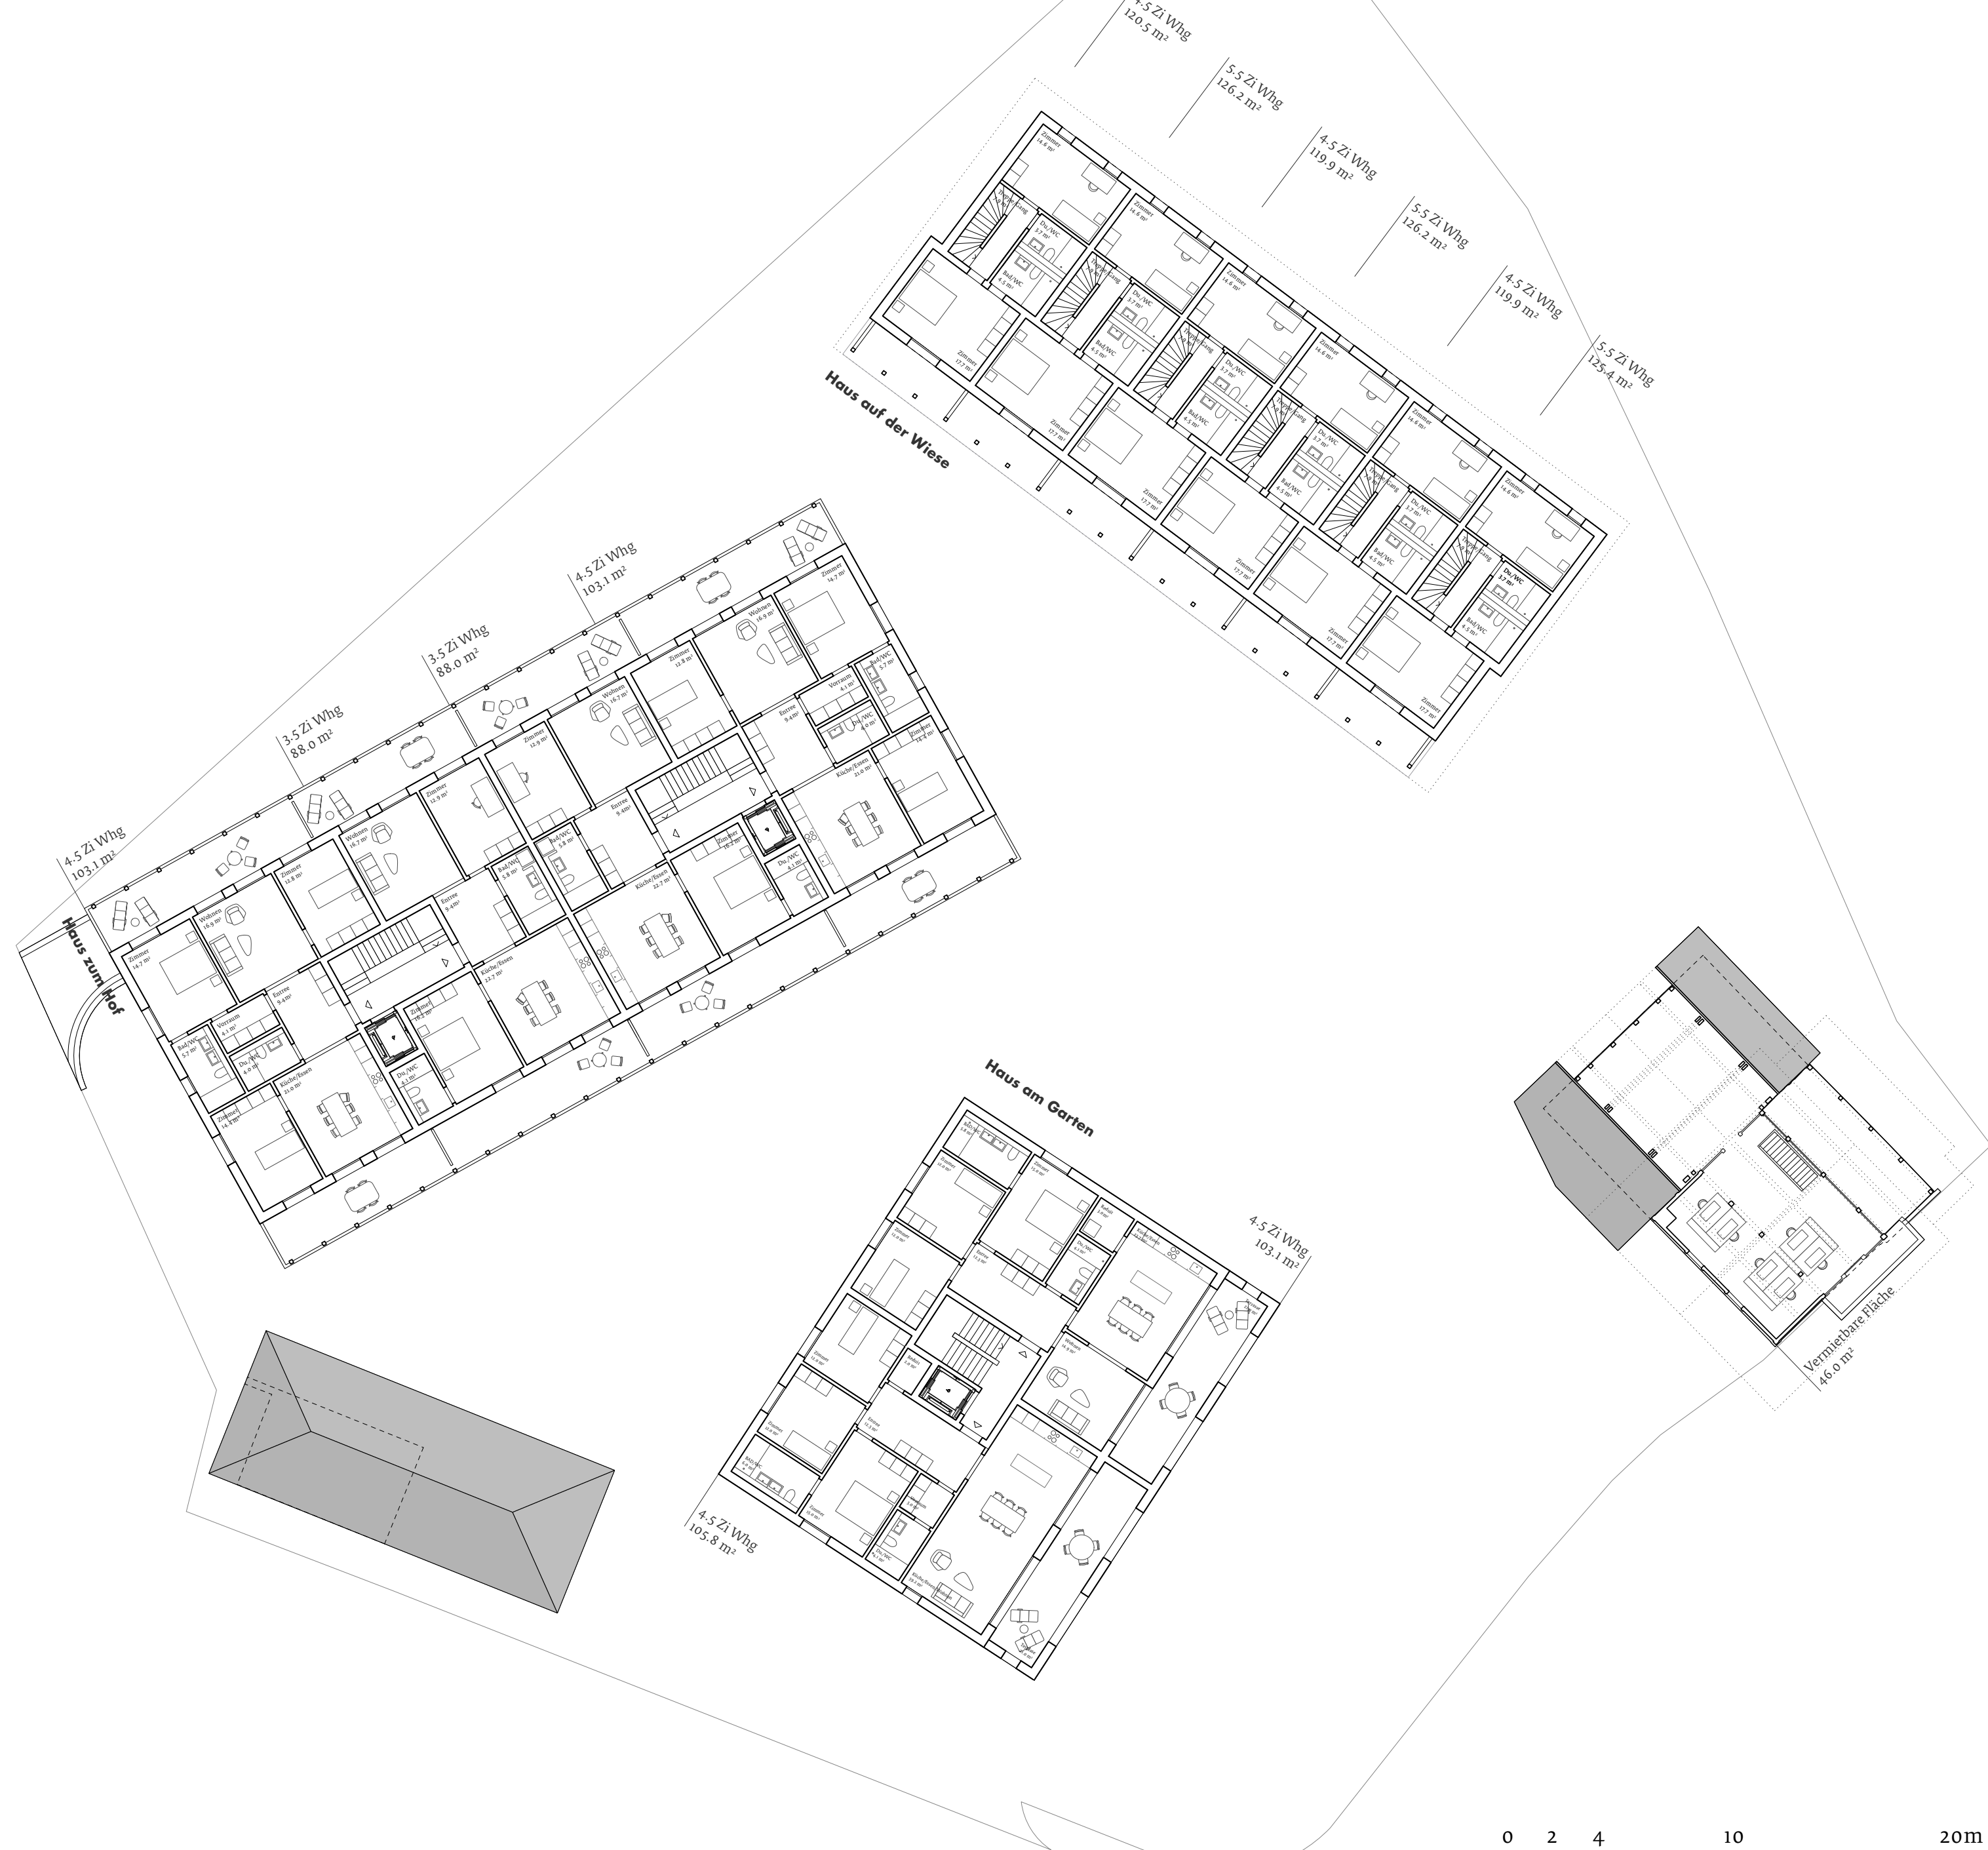


OBERGESCHOSS 1

02.02.2023

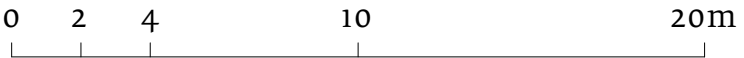

M. 1:200

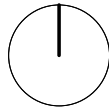





OBERGESCHOSS 2

02.02.2023

0 2 4 10 20m

M. 1:200

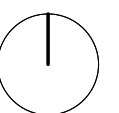

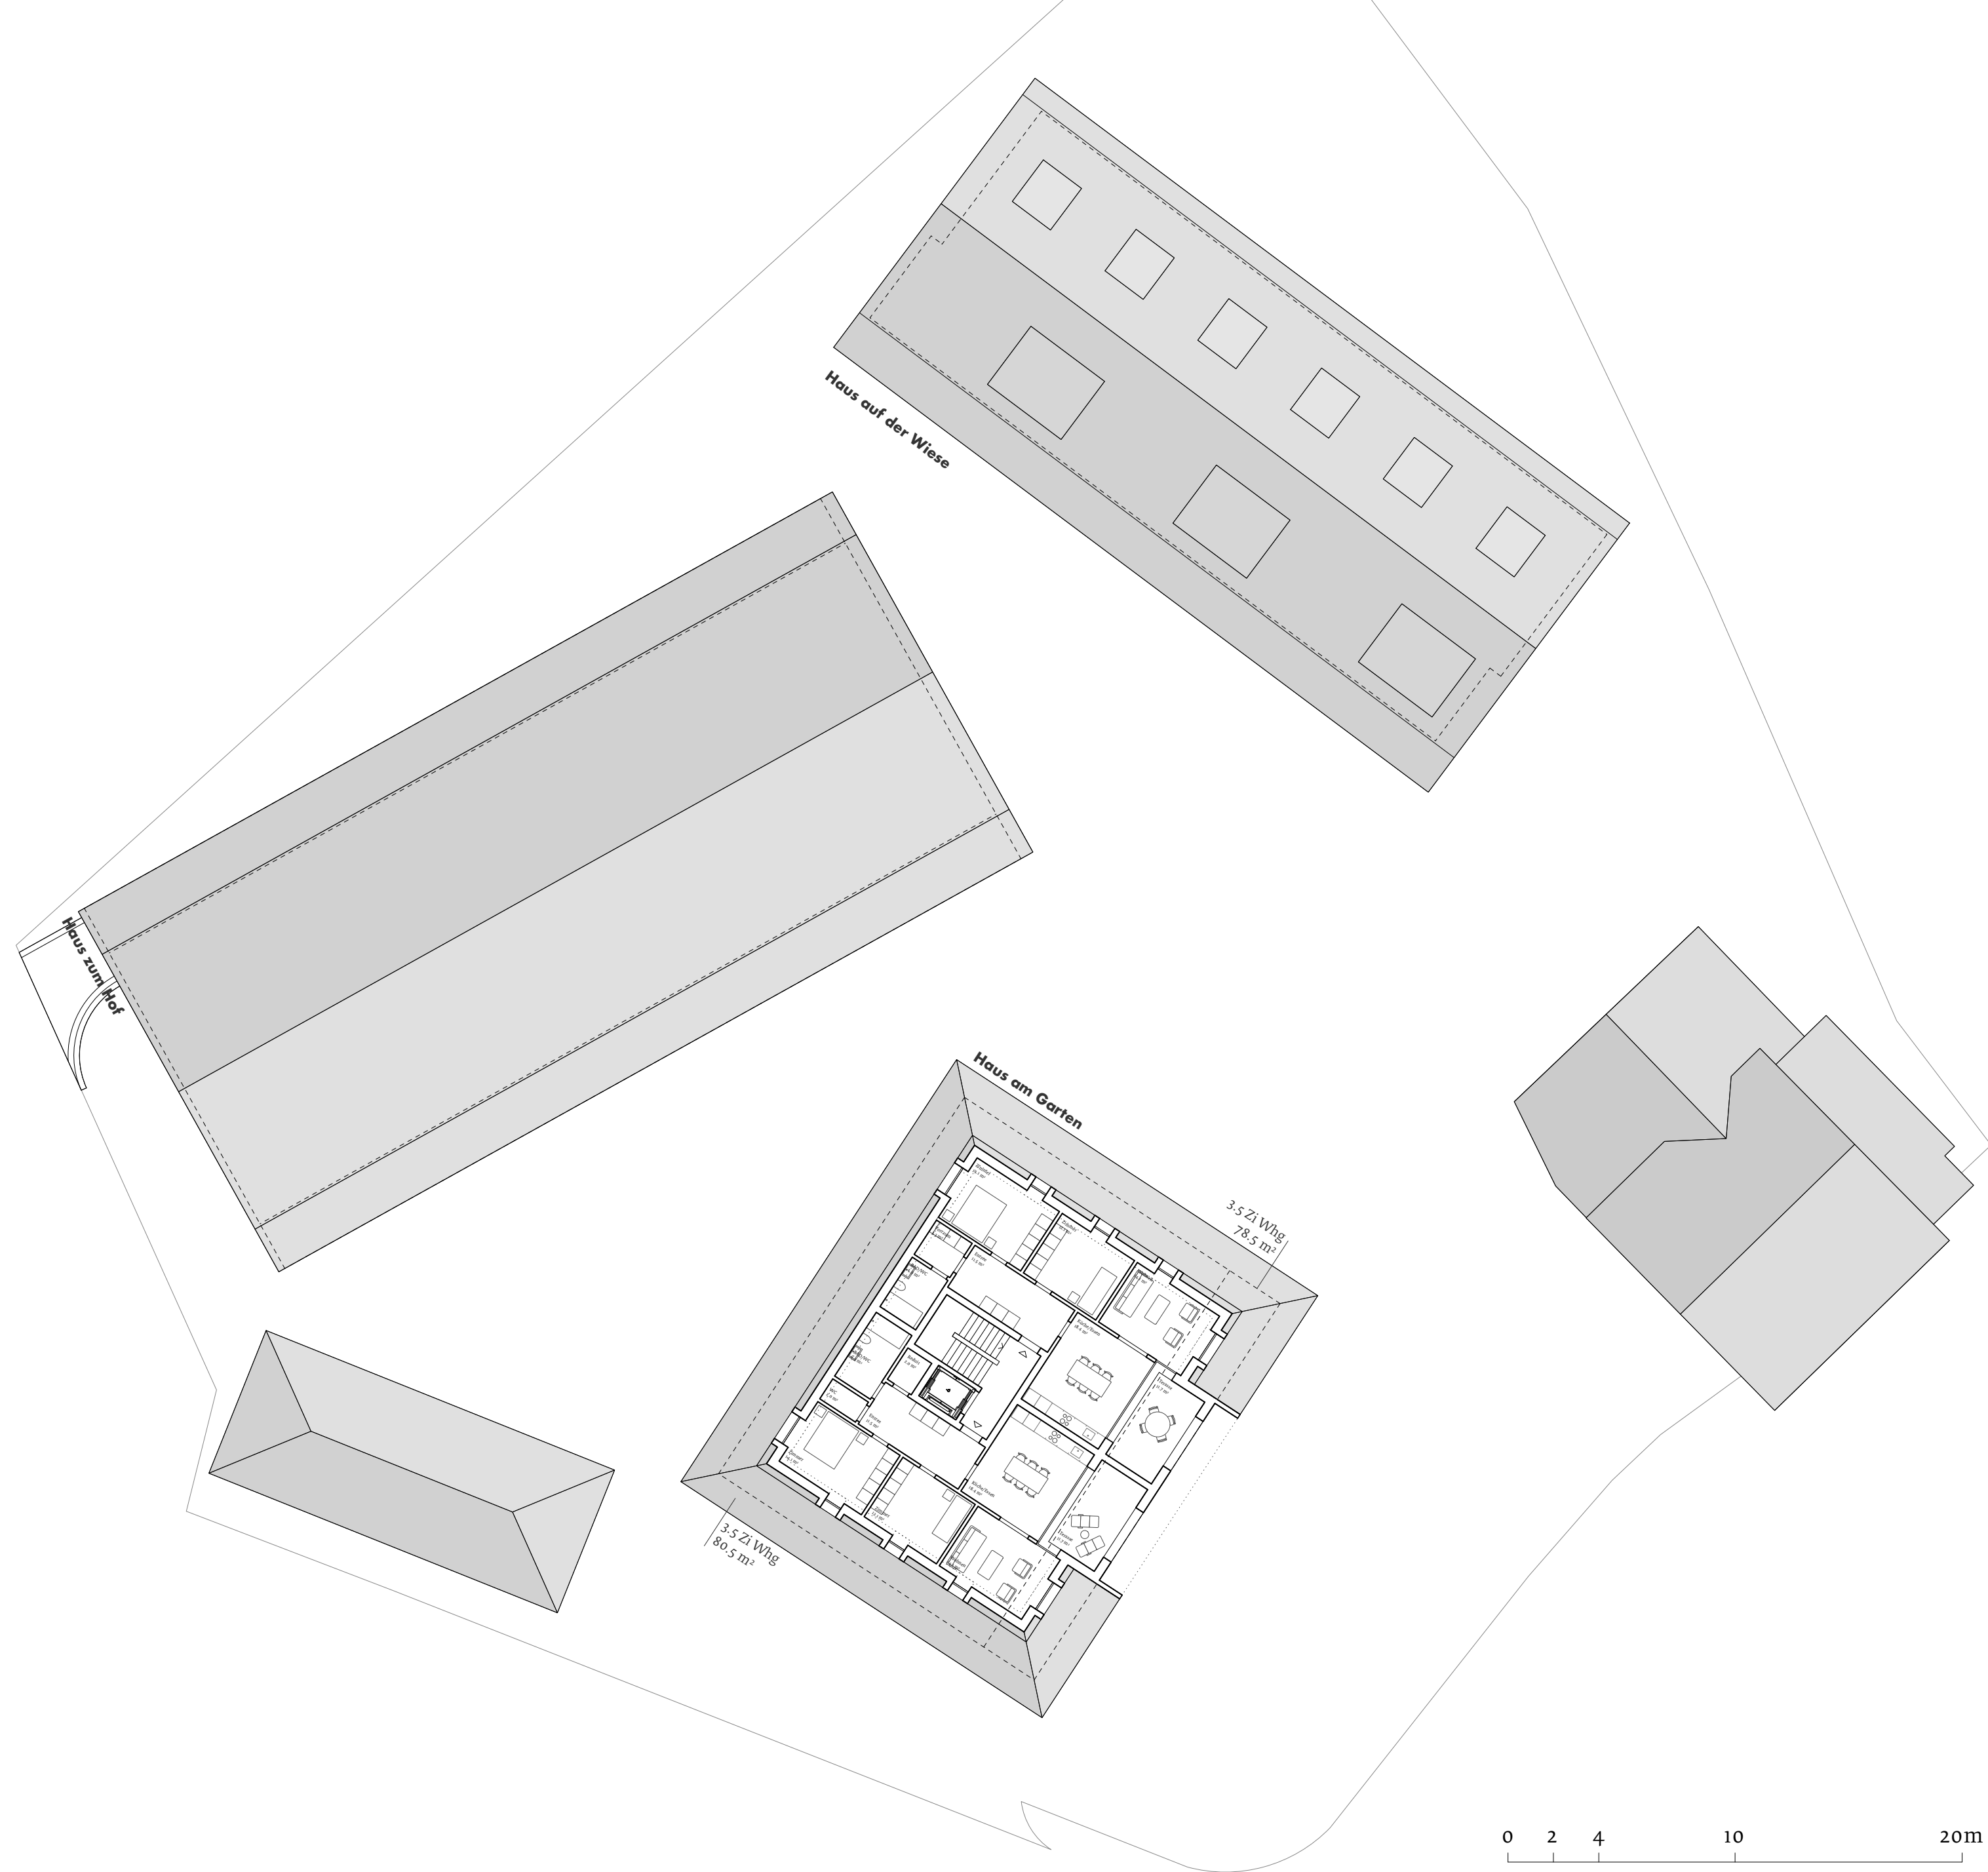




DACHGESCHOSS


02.02.2023

0 2 4 10 20m

M. 1:200

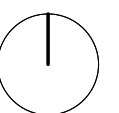

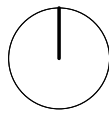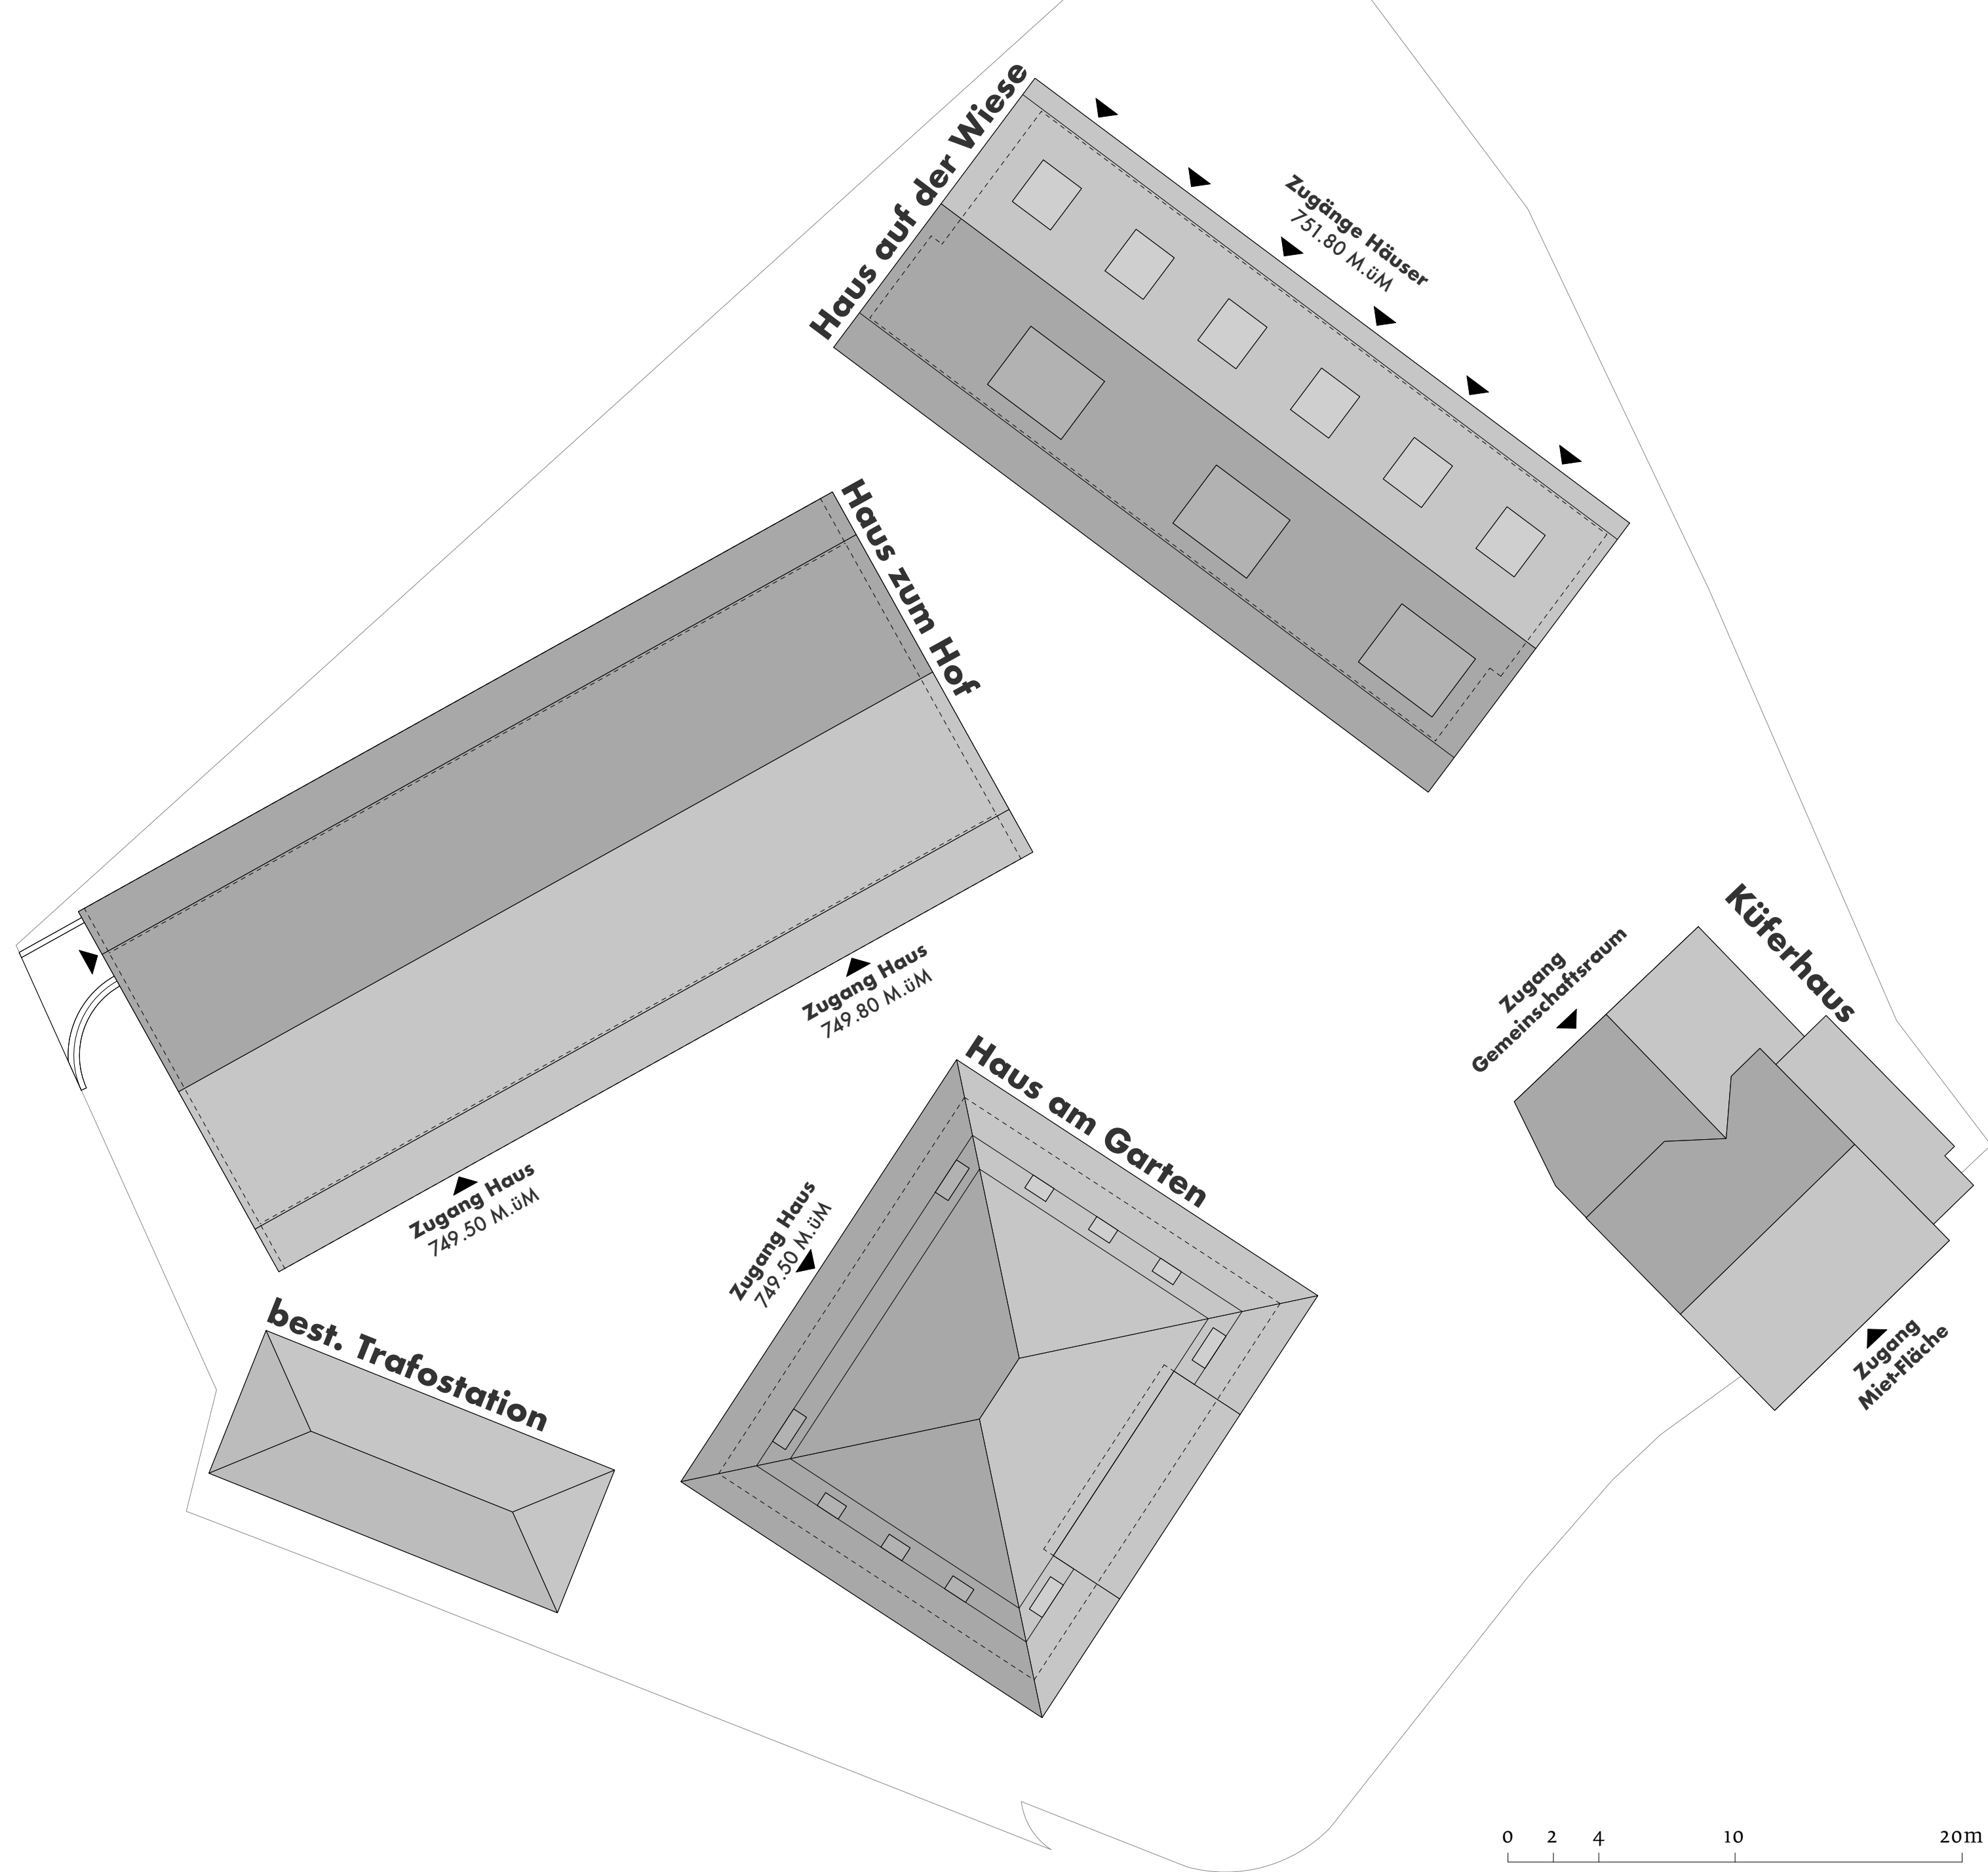

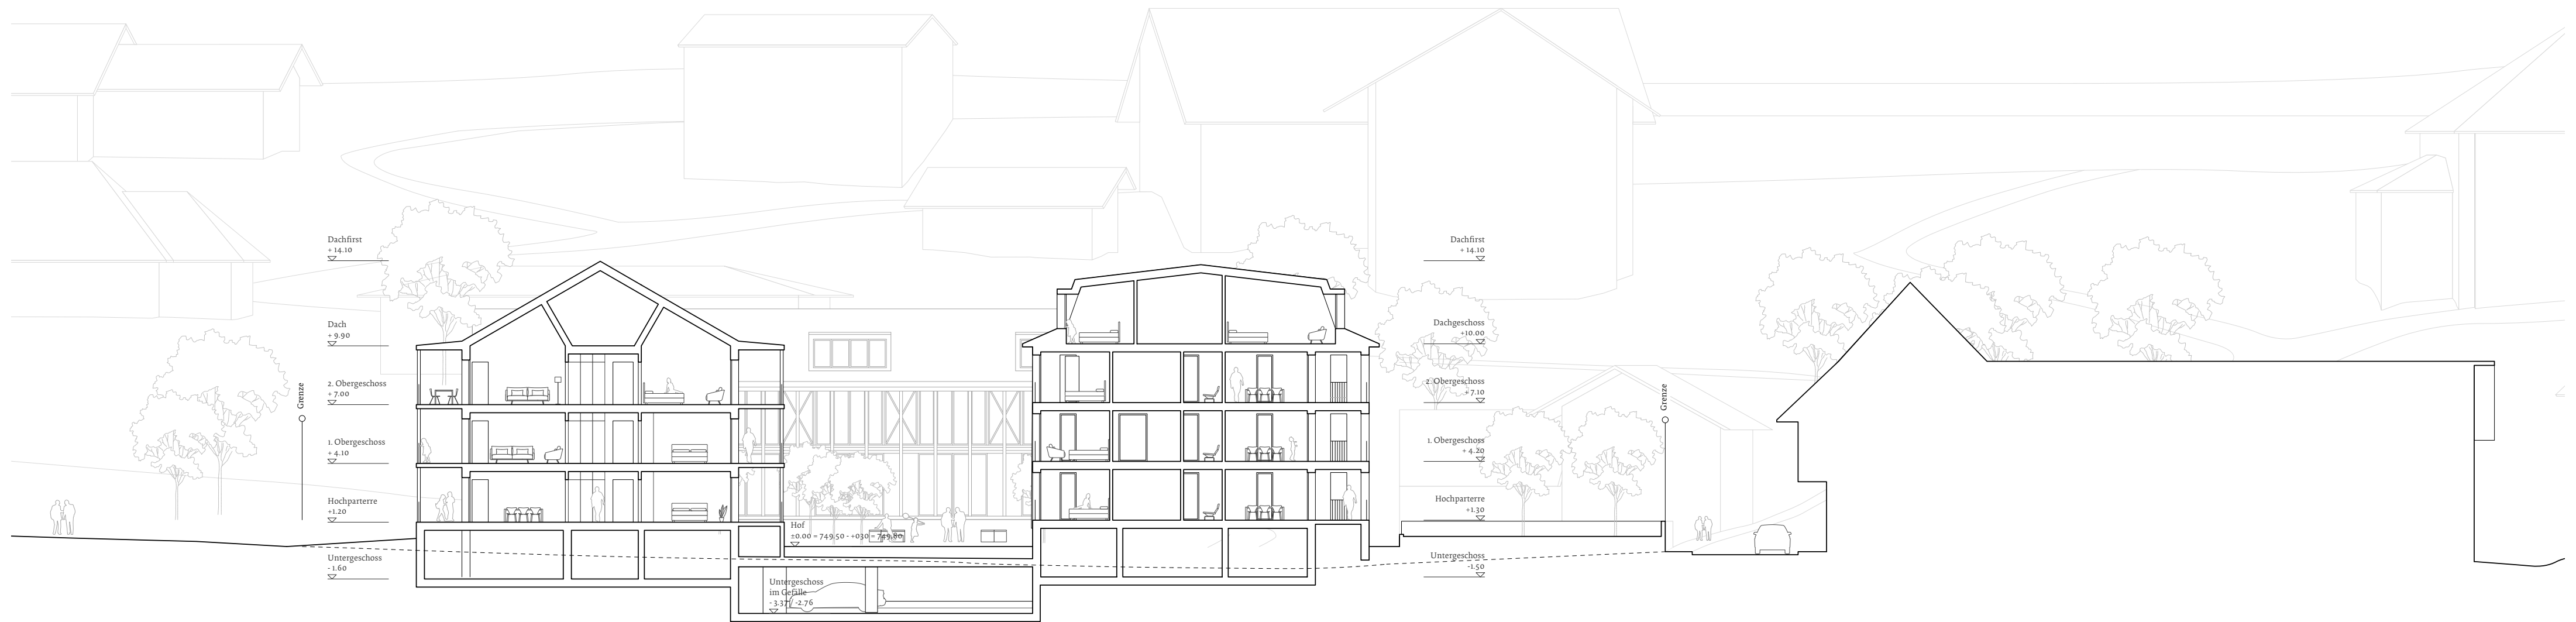

SCHNITTE

02.02.2023

0 2 4 10 20m M. 1:200